
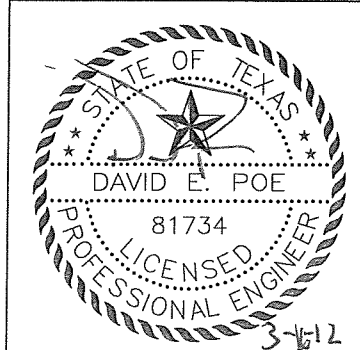


Drawing File: J:\073-9-...
 Rep: Ari Expan Permit_A - Permit Attachment: 1073-9407711-A-2 FLOW.dwg | Modified: 2/20/2012 5:15.5
 CTrevino | Plotted: Friday, March 16, 2012 9:02:15 AM | CTrevino


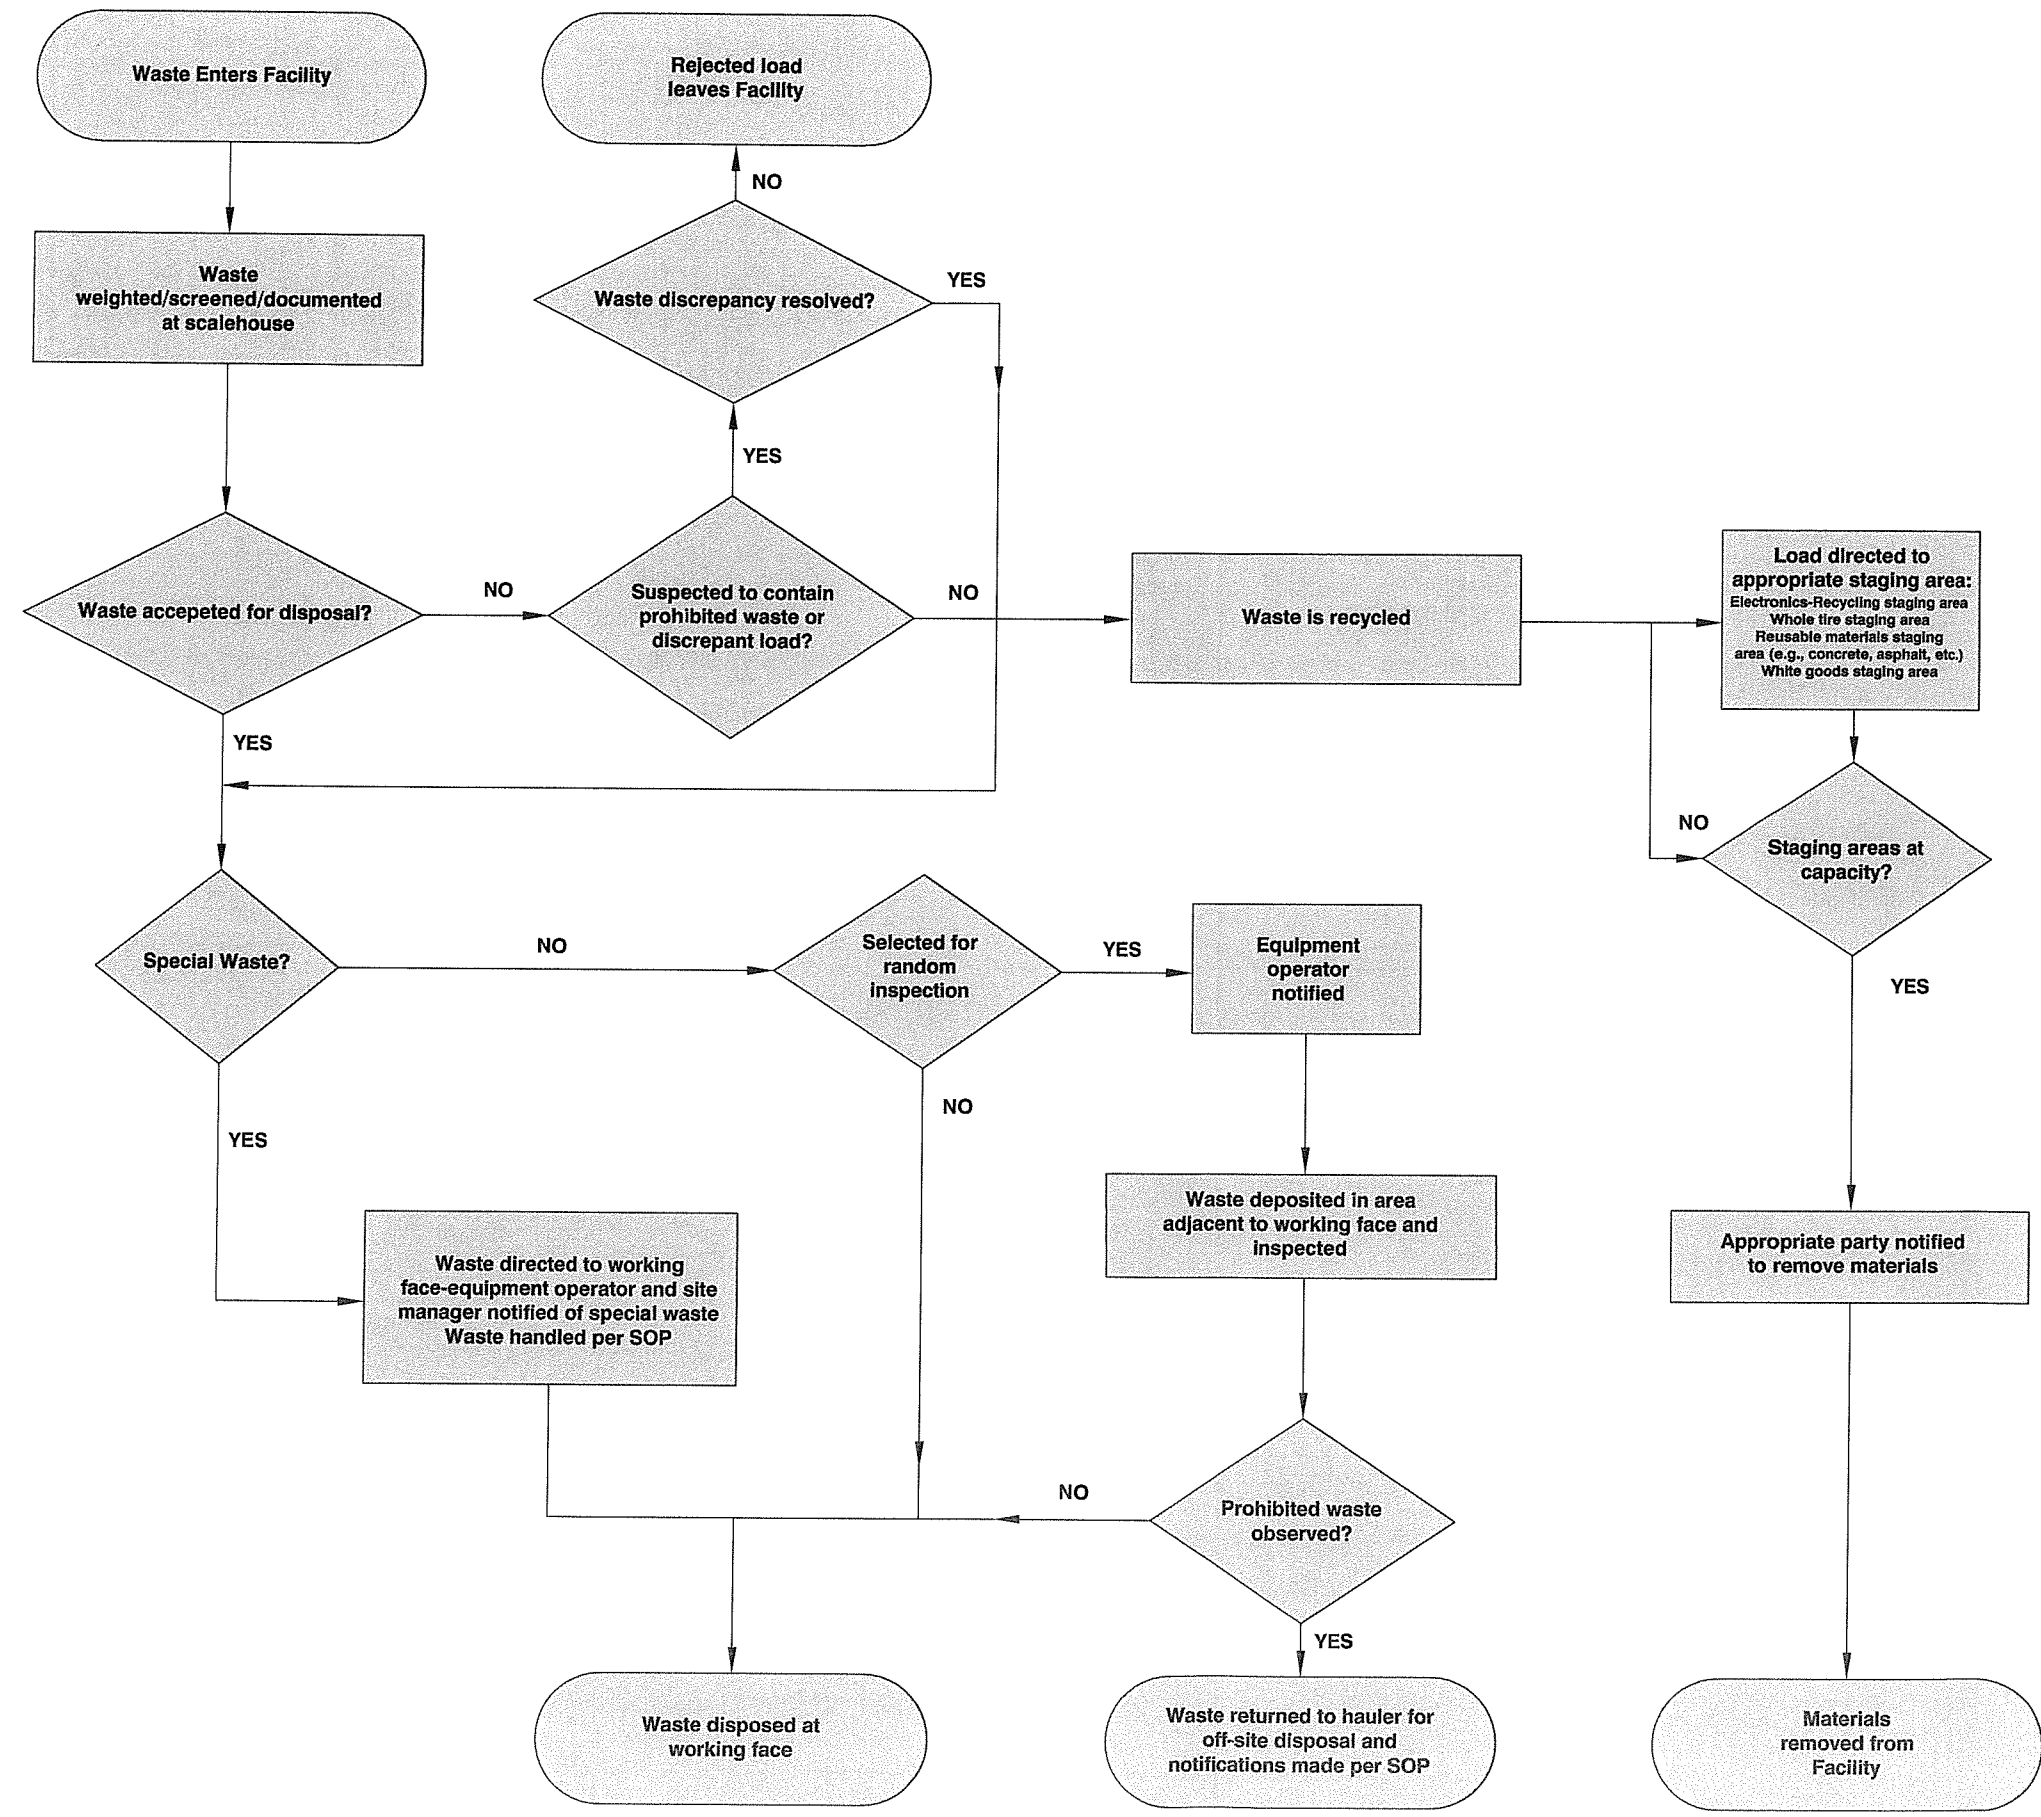


DAVID E. POE, P.E.
 GOLDER ASSOCIATES INC.
 F-2578

ISSUED FOR PERMITTING

 Golder Associates 213 N. Oak St. Rowles, Texas 76262 Tel: (817) 490-8770 Texas Registration Number: F-2578	 CITY OF ARLINGTON, TEXAS REPUBLIC WASTE SERVICES OF TEXAS, LTD.	CITY OF ARLINGTON LANDFILL TARRANT COUNTY, TEXAS MSW PERMIT NO. 358B	WASTE MOVEMENT FLOW DIAGRAM	PROJECT TARRANT COUNTY, TEXAS TARRANT COUNTY, TEXAS MSW PERMIT NO. 358B	TITLE WASTE MOVEMENT FLOW DIAGRAM	DRAWN TWM CHECKED DML/CMT DATE MARCH 2012 SCALE AS SHOWN JOB NO. 073-9407711 DIV. NO. 073-9407711-A-2 FLOW	REVISIONS REV. DATE DR. BY APP. BY
				DAVID E. POE, P.E. GOLDER ASSOCIATES INC. F-2578		PART III, ATT. 1 1-1	

Drawing File: J:1073-94-1-1.dwg | Rep Art Expan Permit_A - Permit Attachment 1073-9407711-A-1 ENT.dwg | Modified: 3/16/2012 9:06:37 AM | revino | Plotted: Friday, March 16, 2012 9:08:43 AM | CTrevino

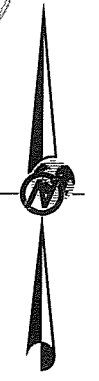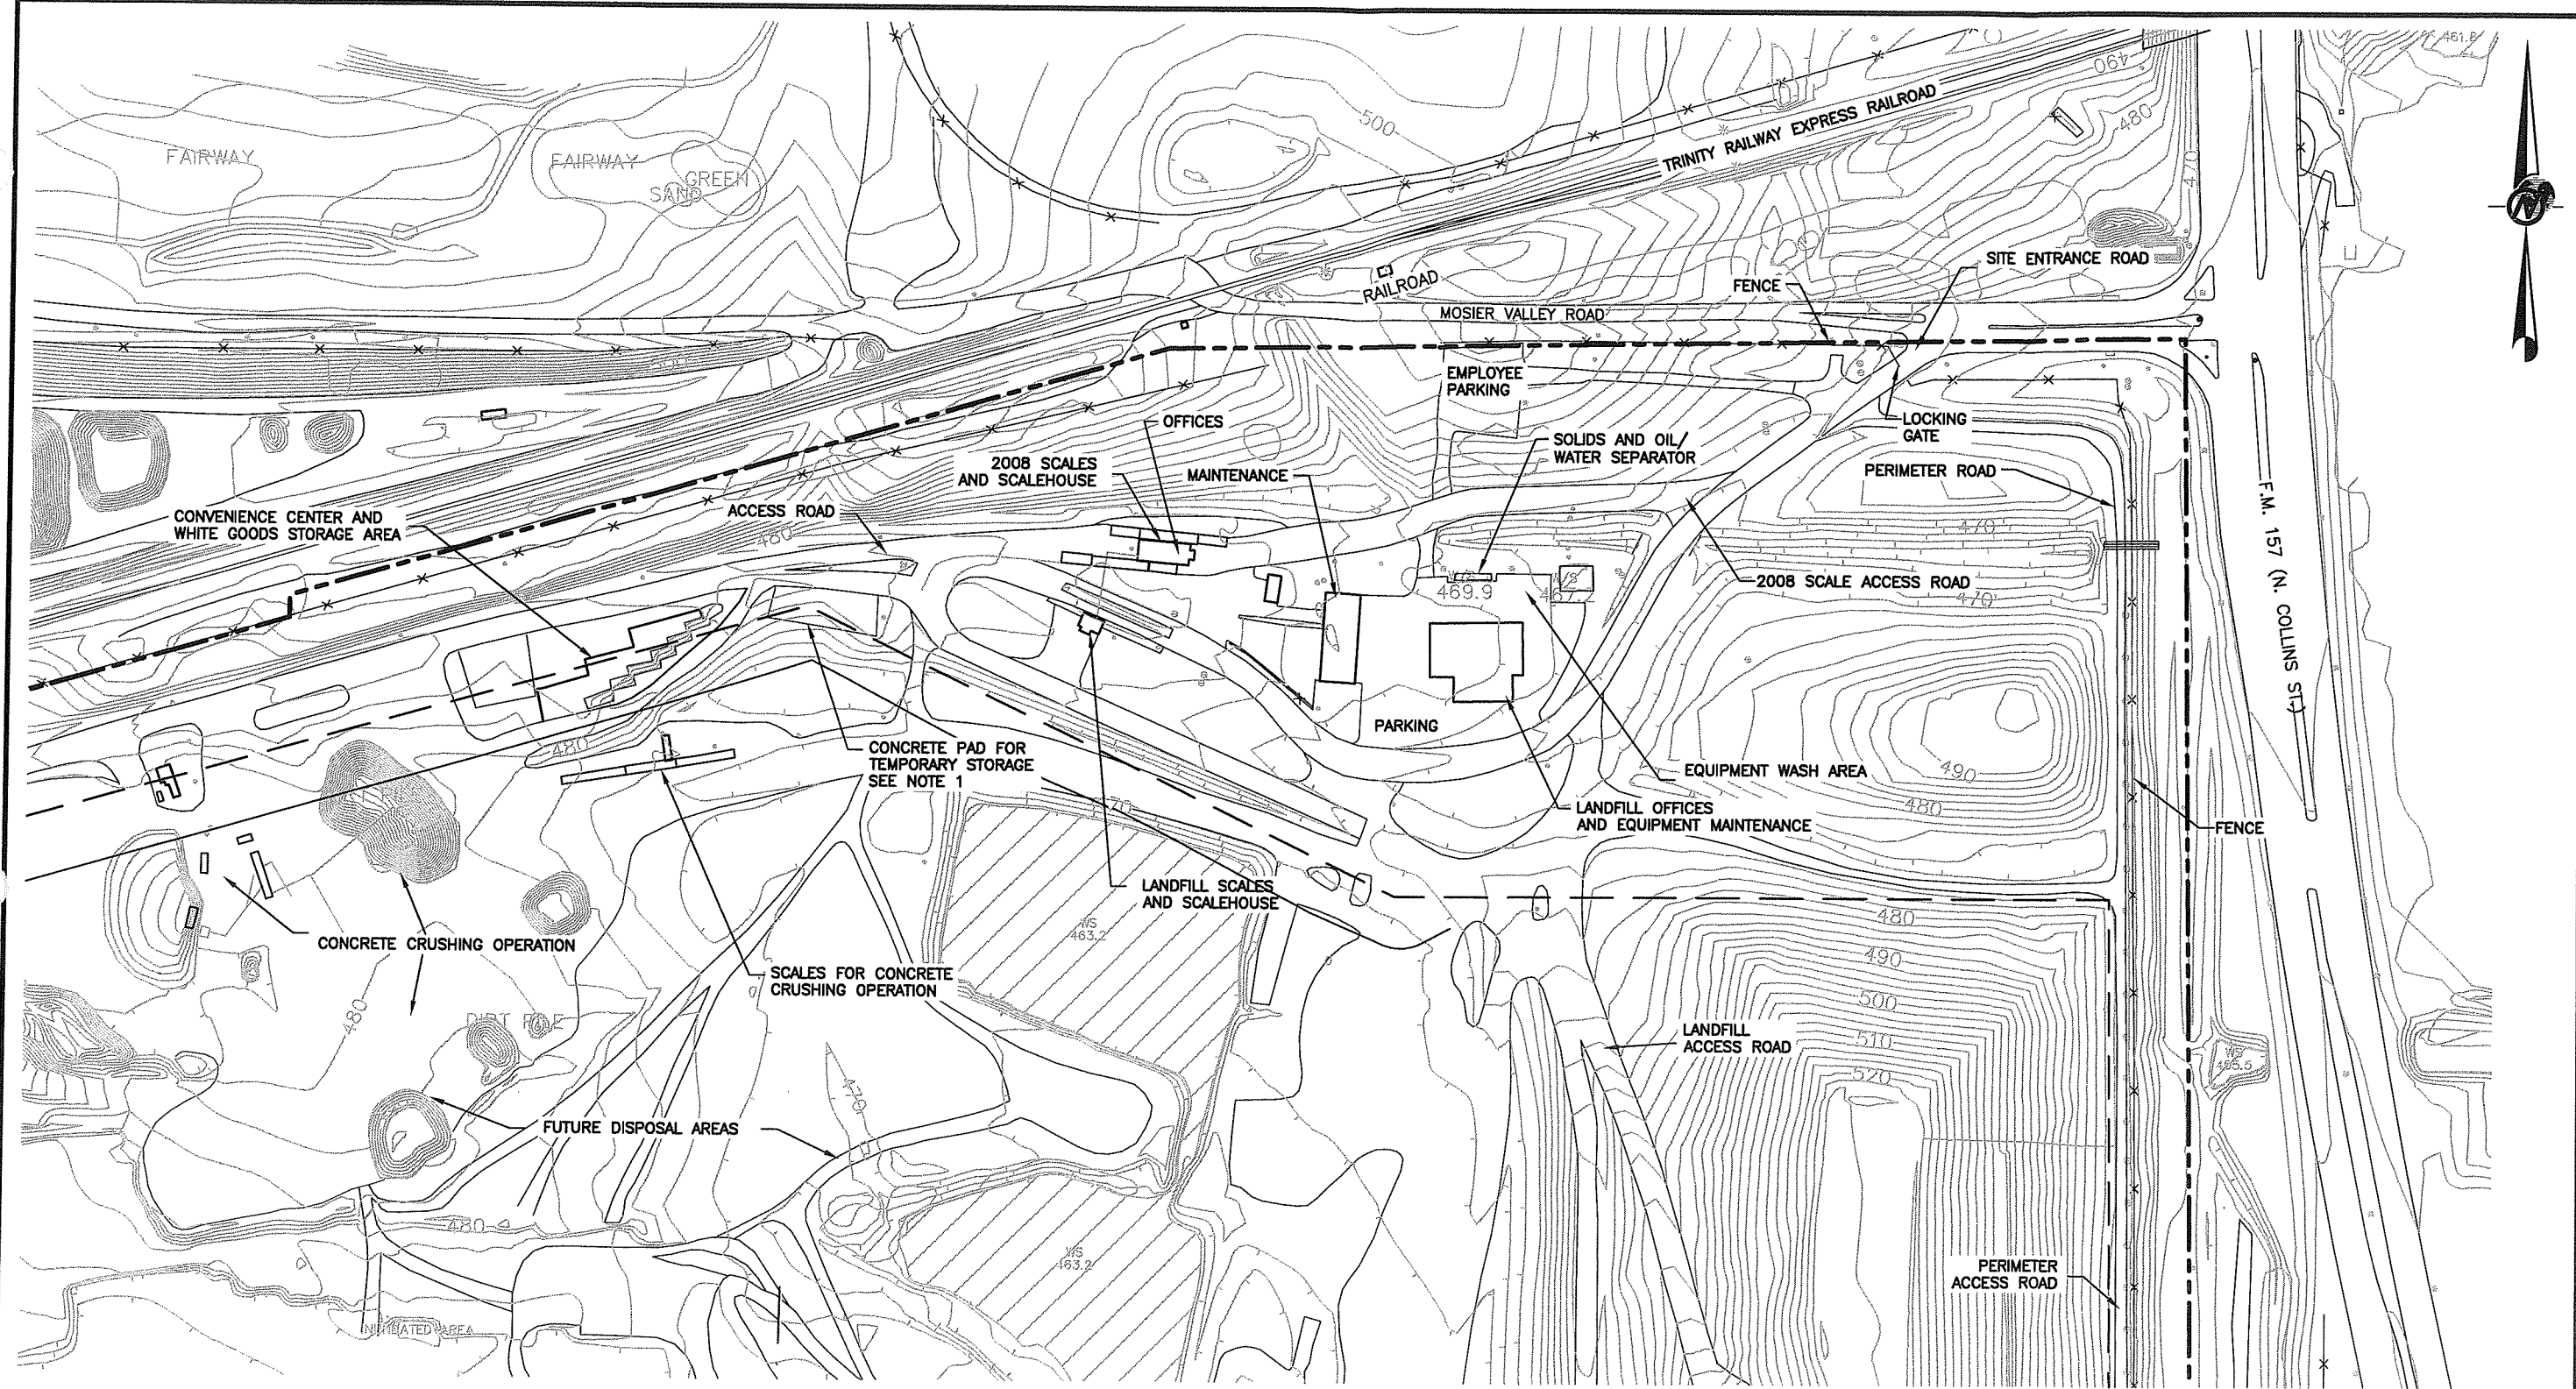


LEGEND

- PERMIT BOUNDARY
- LIMITS OF WASTE
- x-x- FENCE

NOTES

1. THIS AREA FOR TEMPORARY STORAGE OF CONVENIENCE CENTER ITEMS: LAWN MOWERS/TRIMMERS, COMMINGLED APPLIANCES, APPLIANCES WITH REFRIGERANT.
2. EXISTING TOPOGRAPHY IS A COMPILATION OF THE FOLLOWING AERIAL SURVEYS: JUNE 6, 2010, DALLAS AERIAL SURVEY; MAY 13, 2007, DALLAS AERIAL SURVEY; MAY 14, 2005, METROPOLITAN AERIAL SURVEYS.

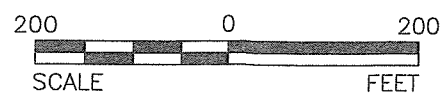

ISSUED FOR PERMITTING



DAVID E. POE, P.E.
 GOLDER ASSOCIATES INC.
 F-2578

 213 N. Oak St. Roundrock, Texas 76262 Tel: (817) 490-8770 Texas Registration Number: F-2578	 CITY OF ARLINGTON, TEXAS	 REPUBLIC WASTE SERVICES OF TEXAS, LTD.	CITY OF ARLINGTON LANDFILL TARRANT COUNTY, TEXAS MSW PERMIT NO. 358B	SCHEMATIC VIEW OF VARIOUS WASTE DISPOSAL, PROCESSING AND STORAGE AREAS	PROJECT TARRANT COUNTY, TEXAS TWM DATE MARCH 2012 SCALE AS SHOWN JOB NO. 073-9407711 DWR. NO. 073-9407711-A-1 ENT	TITLE SCHEMATIC VIEW OF VARIOUS WASTE DISPOSAL, PROCESSING AND STORAGE AREAS	FIGURE NUMBER PART III, ATT. 1 1-2
REV. DATE DESCRIPTION DR. BY APP. BY							